




Olga Shestakova

Weingarten, Schlossberg 14		Scale 1:75	Page	Designer : Shestakova Olga


Project composition

Content	
Page number	Page Name Page Name
0	Title page
1	Project composition
2	Level 1 Measurement plan
3	Level 1 Furniture plan
4	Level 1 Lighting equipment plan
5	Level 2 Measurement plan
6	Level 2 Furniture plan
7	Level 2 Lighting equipment plan
8	Level 3 Measurement plan
9	Level 3 Furniture plan
10	Level 3 Lighting equipment plan
11	East Facade
12	North Facade
13	South Facade
14	West Facade




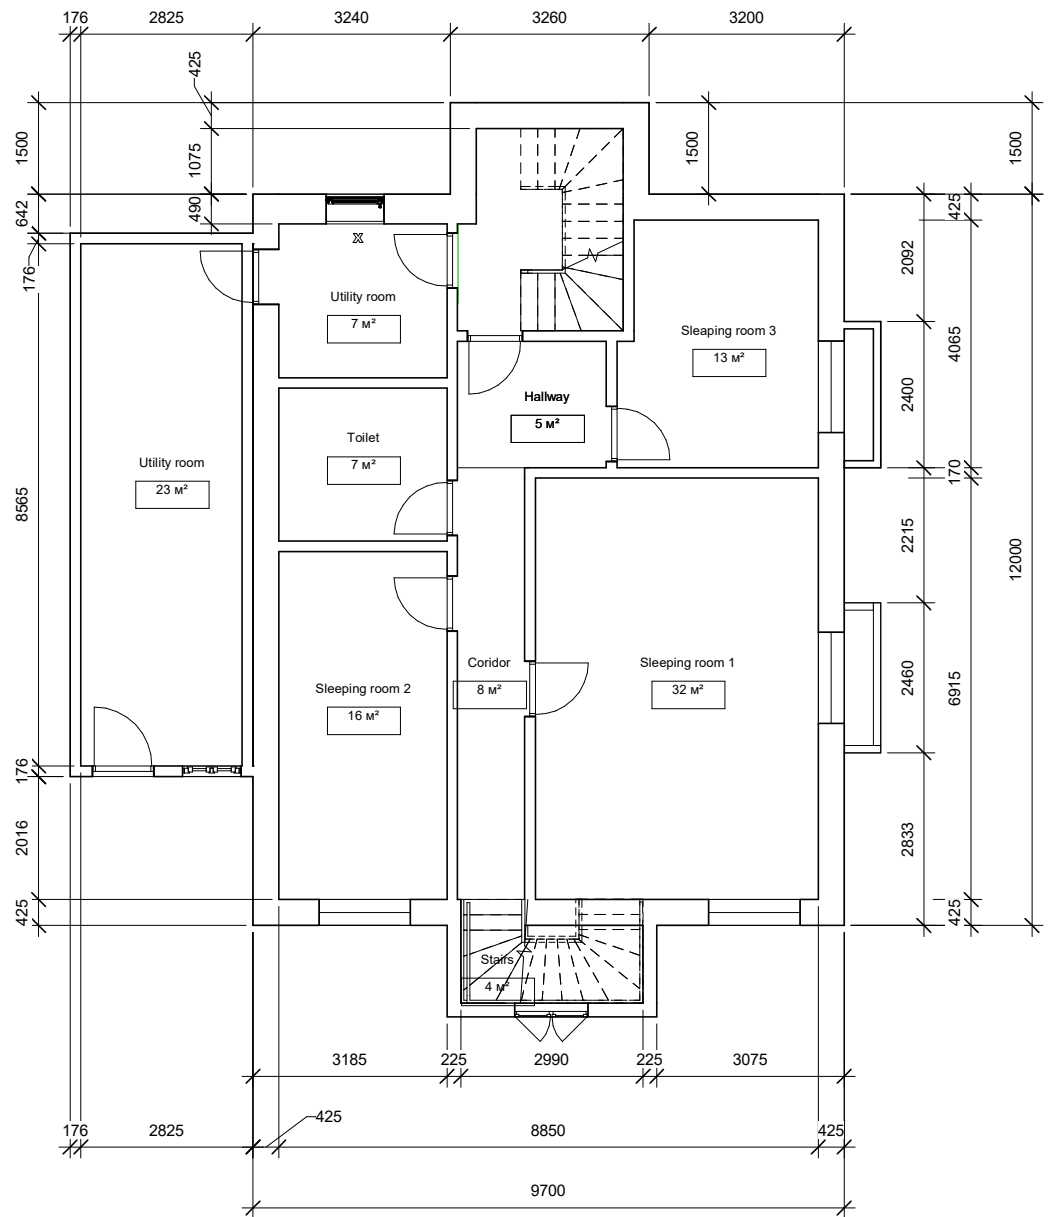


Weingarten, Schlossberg 14	Level 1 Measurement plan	Scale 1:75	Page 2	Designer : Shestakova Olga

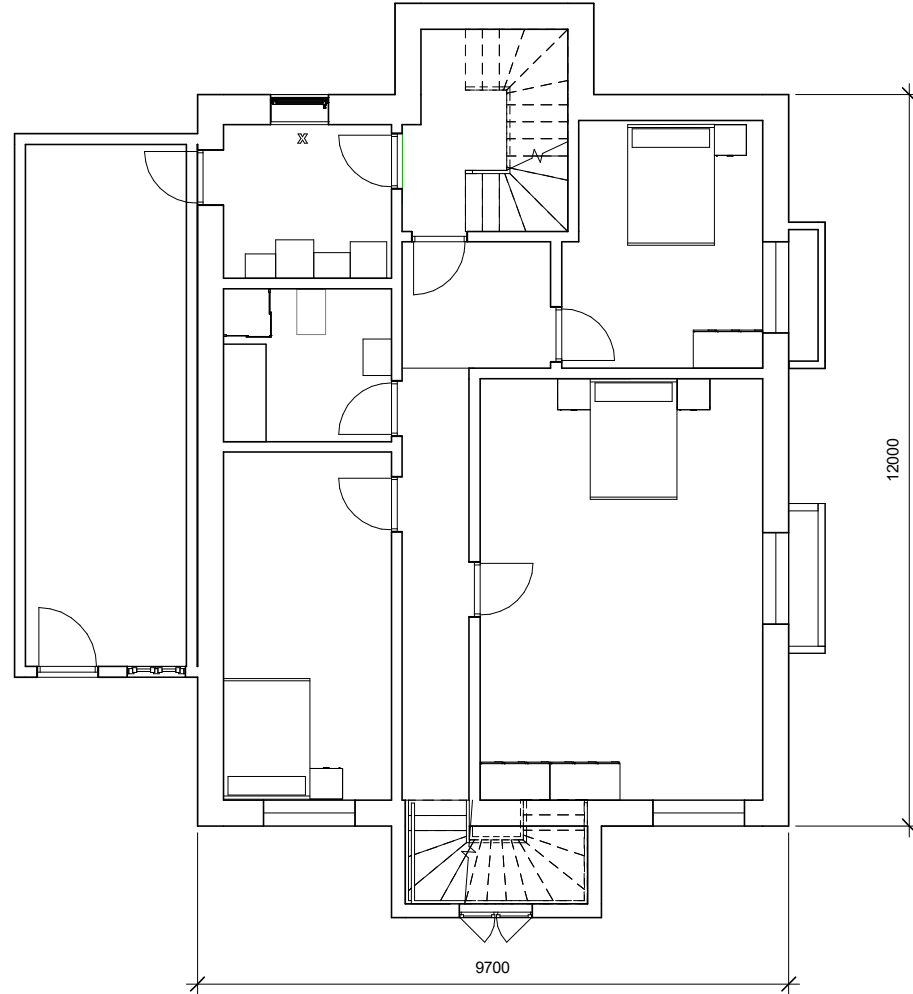


Weingarten, Schlossberg 14	Level 1 Furniture plan	Scale 1:75	Page 3	Designer : Shestakova Olga

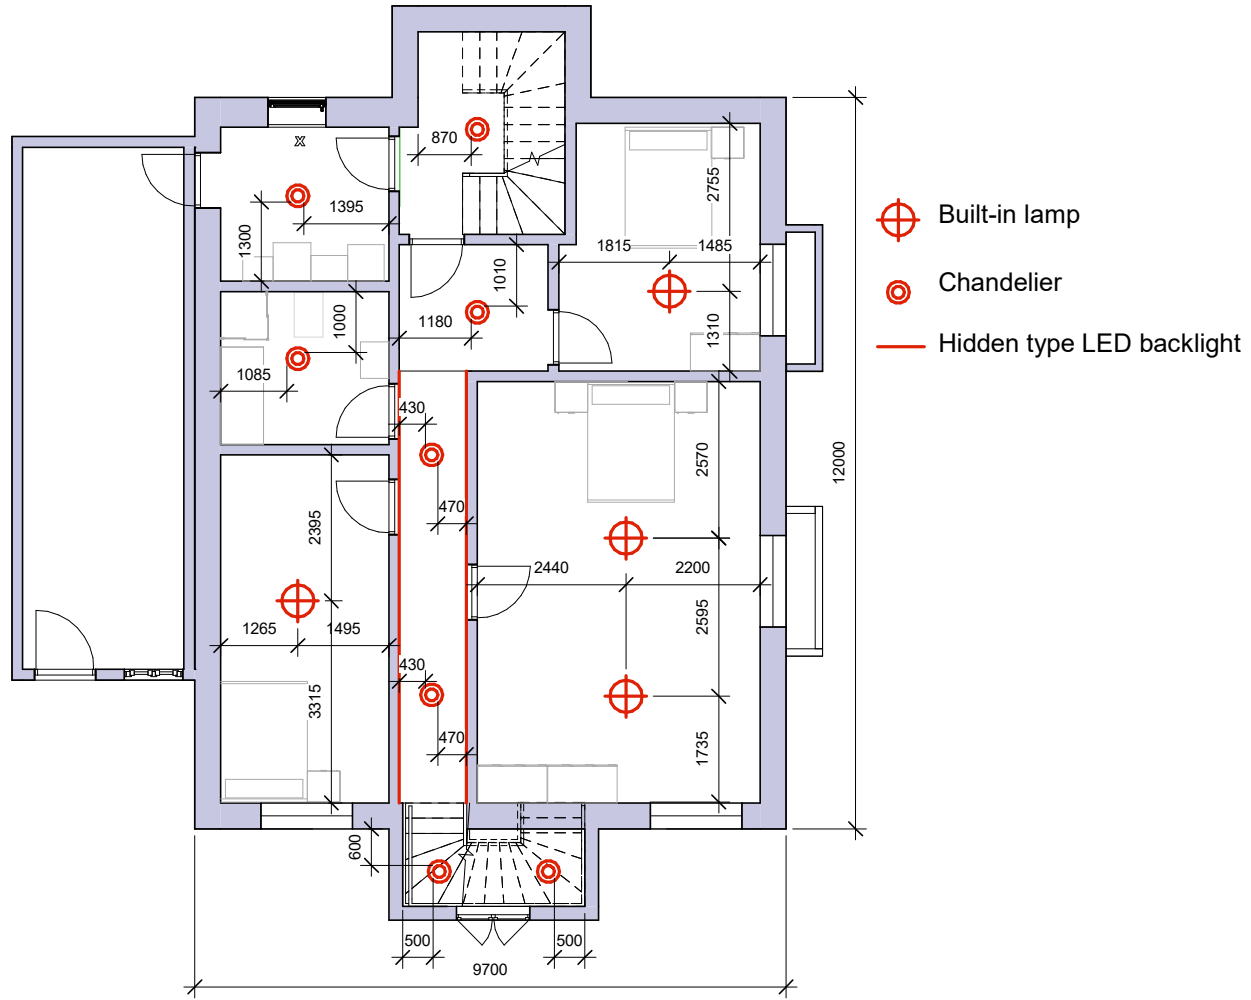


Weingarten, Schlossberg 14	Level 1 Lighting equipment plan	Scale 1:75	Page 4	Designer : Shestakova Olga

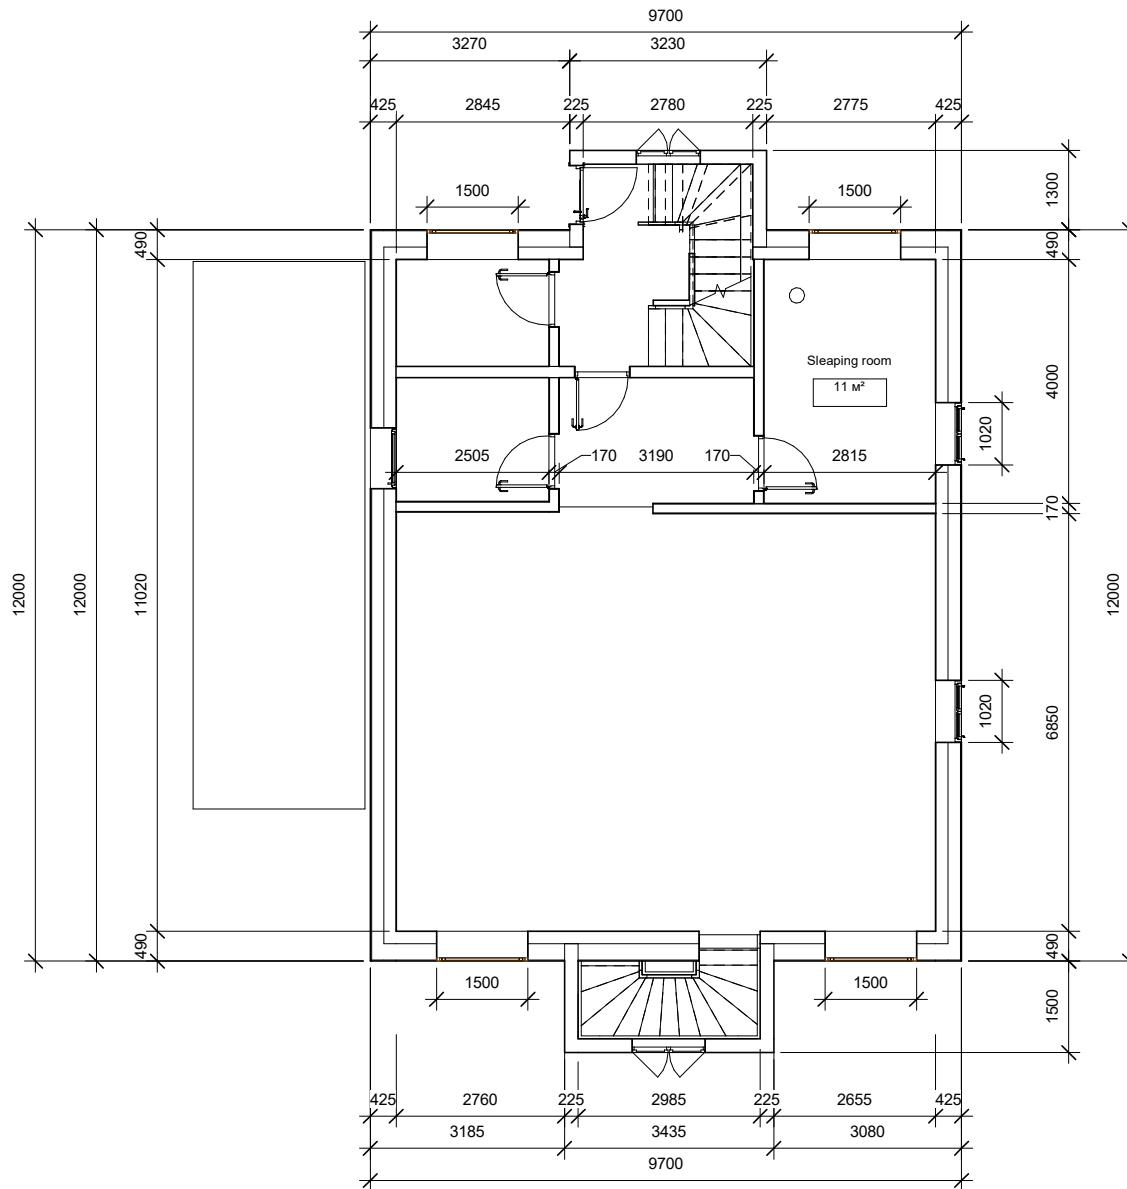

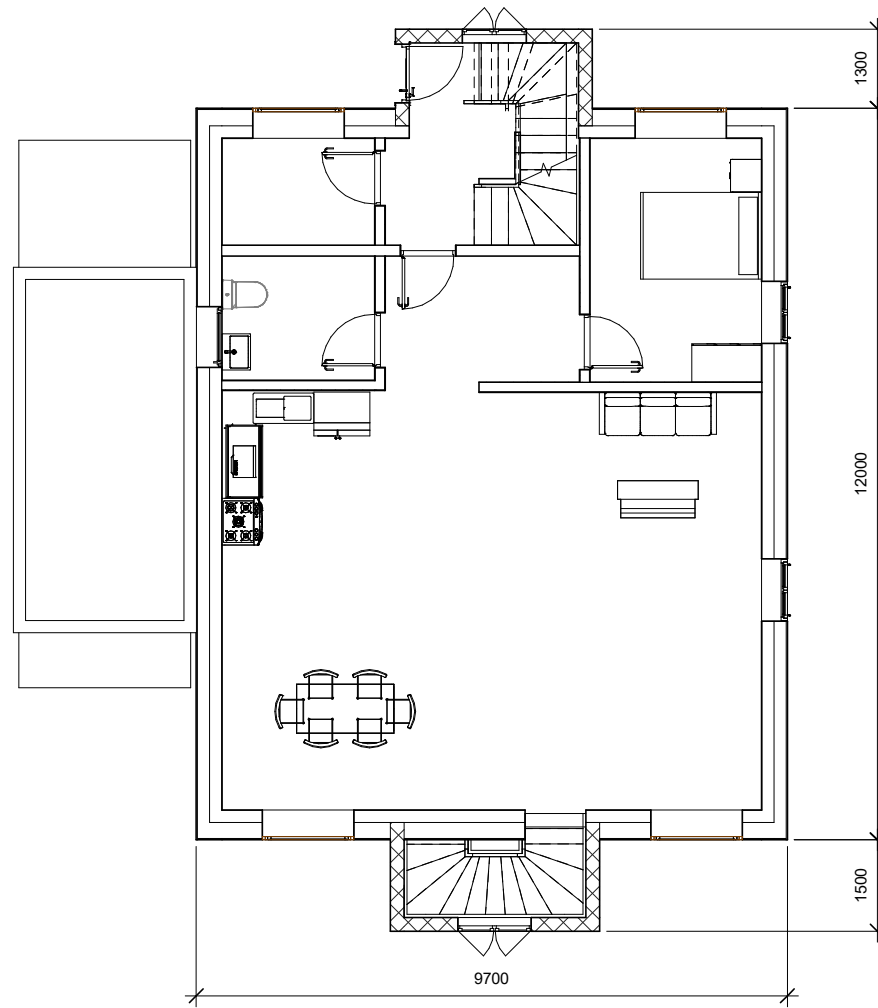


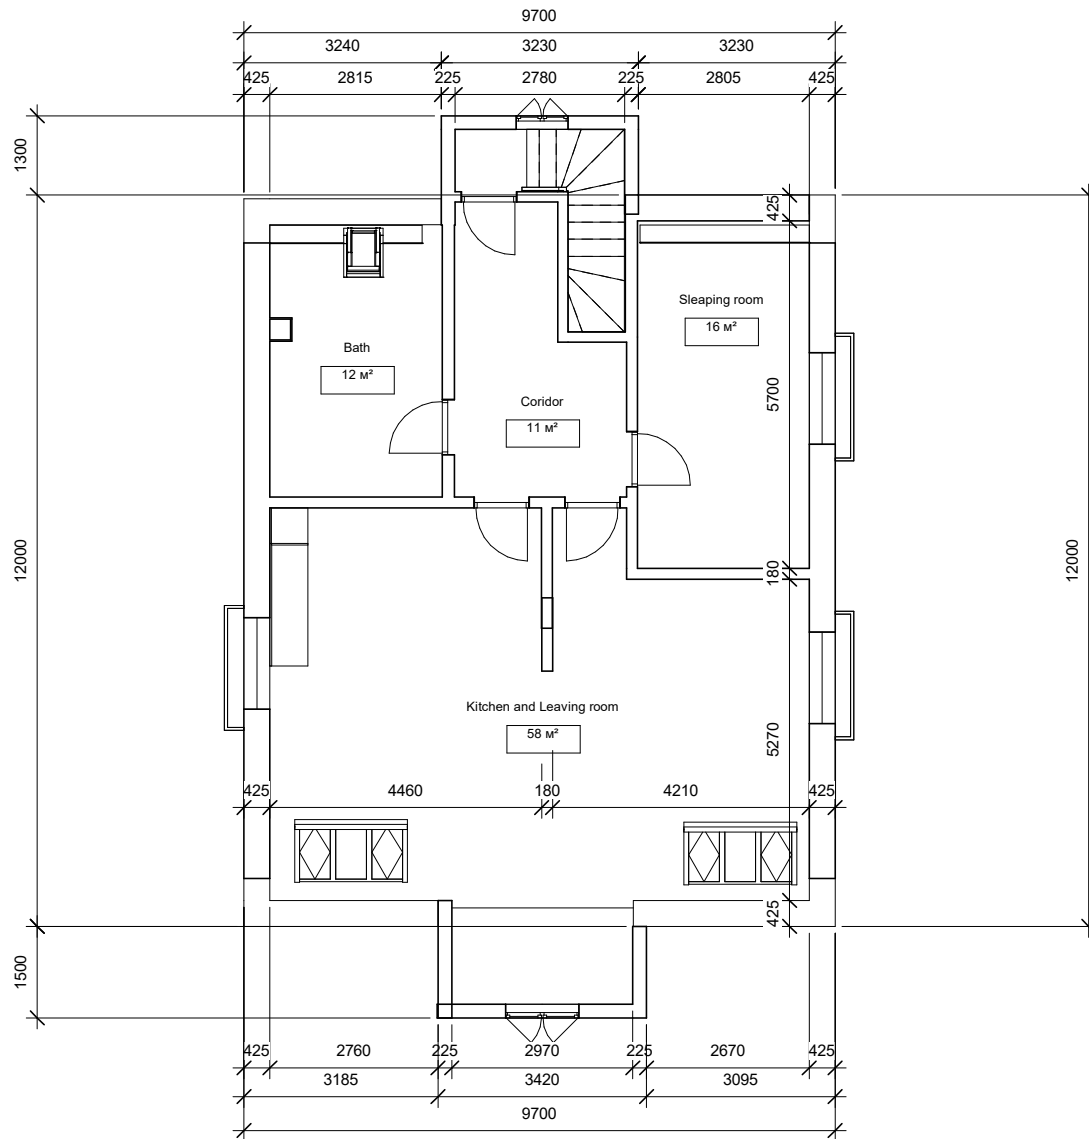
Weingarten, Schlossberg 14	Level 2 Measurement plan	Scale 1:75	Page 5	Designer : Shestakova Olga
-------------------------------	-----------------------------	------------	--------	-------------------------------

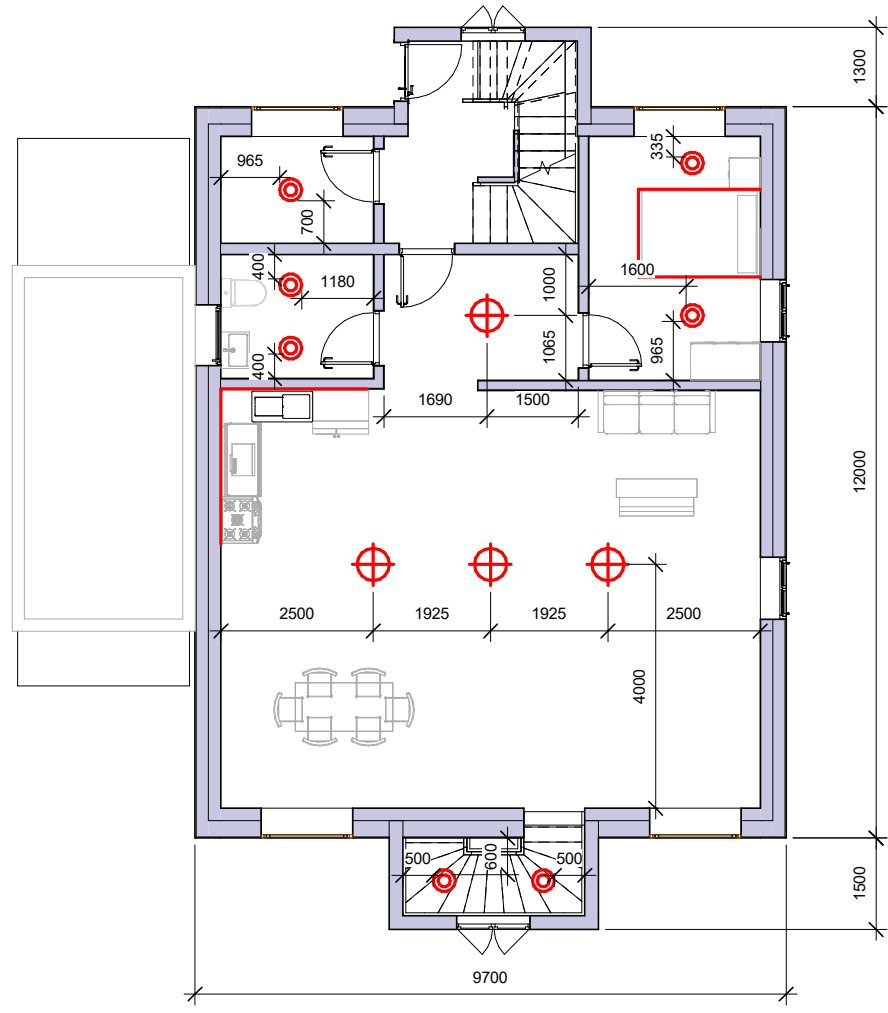


Weingarten, Schlossberg 14	Level 2 Furniture plan	Scale 1:75	Page 6	Designer : Shestakova Olga
-------------------------------	---------------------------	------------	--------	-------------------------------






-  Built-in lamp
-  Chandelier
-  Hidden type LED backlight

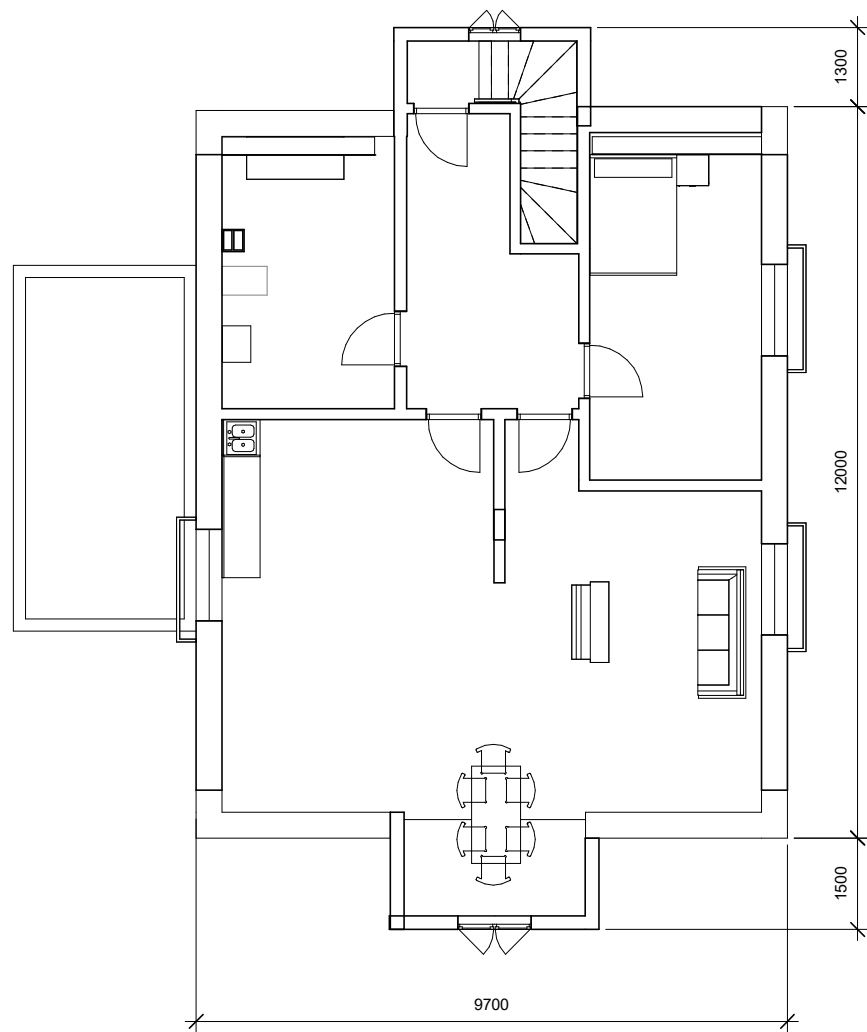


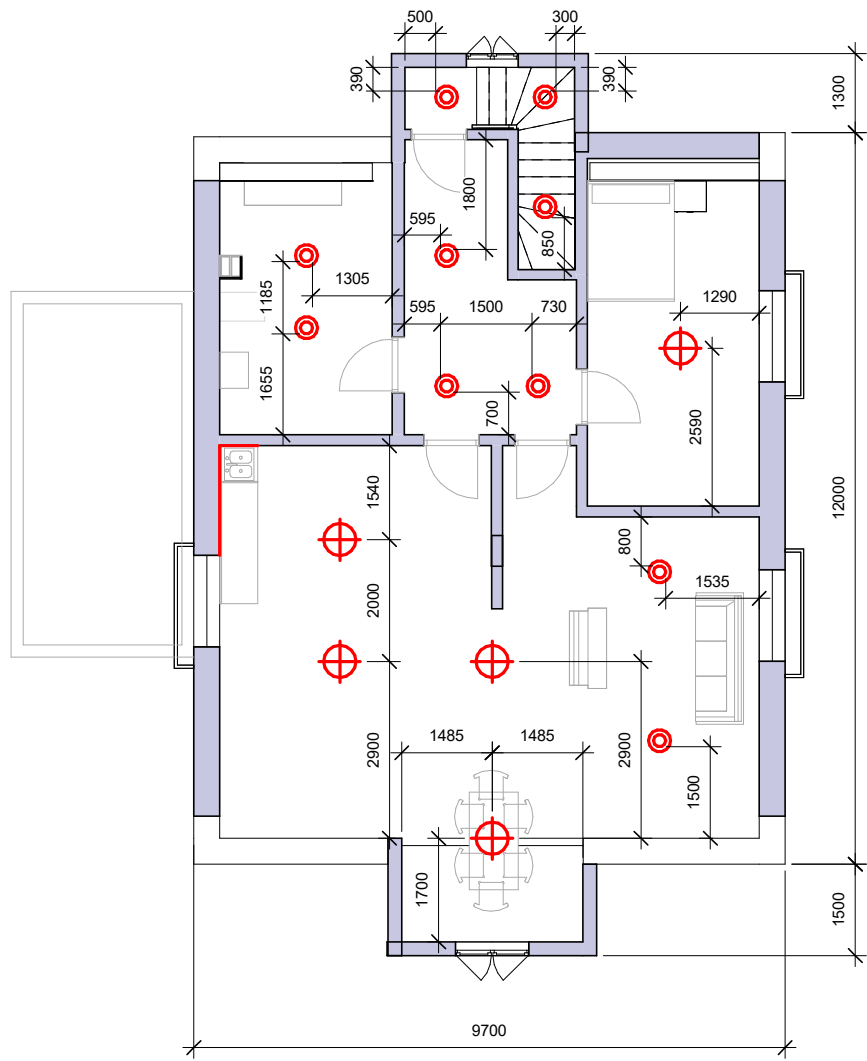


Weingarten, Schlossberg 14	Level 3 Furniture plan	Scale 1:75	Page 9	Designer : Shestakova Olga




-  Built-in lamp
-  Chandelier

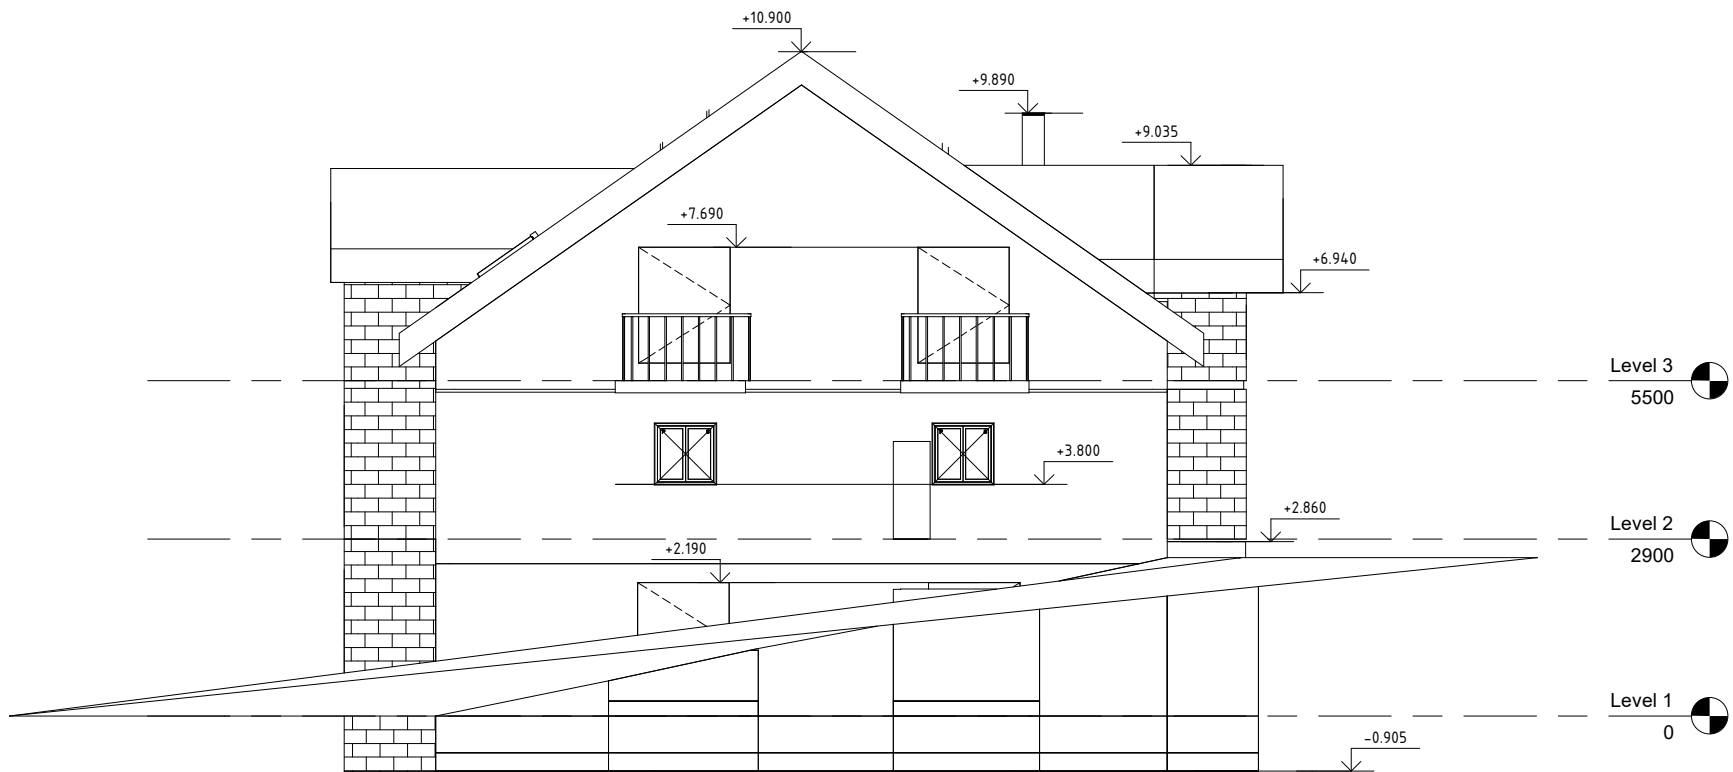

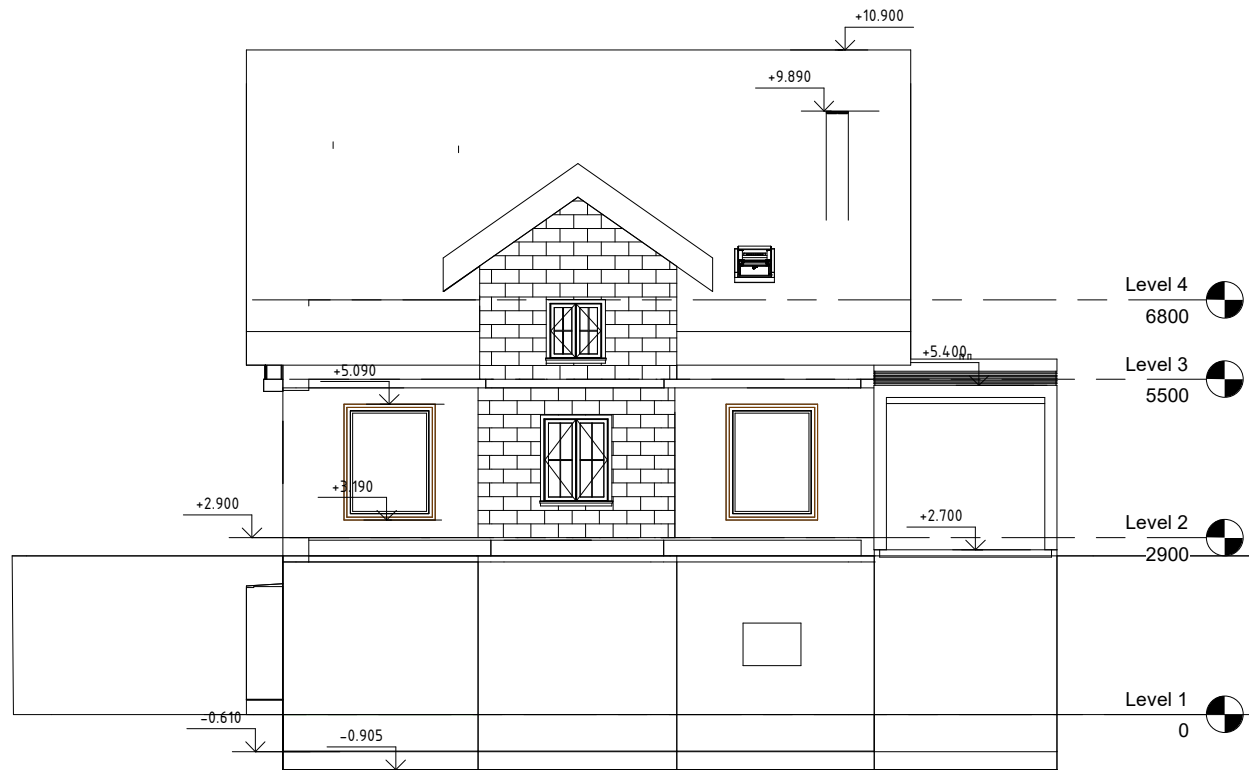

Weingarten, Schlossberg 14	North Facade	Scale 1:75	Page 12	Designer : Shestakova Olga
-------------------------------	--------------	------------	---------	-------------------------------

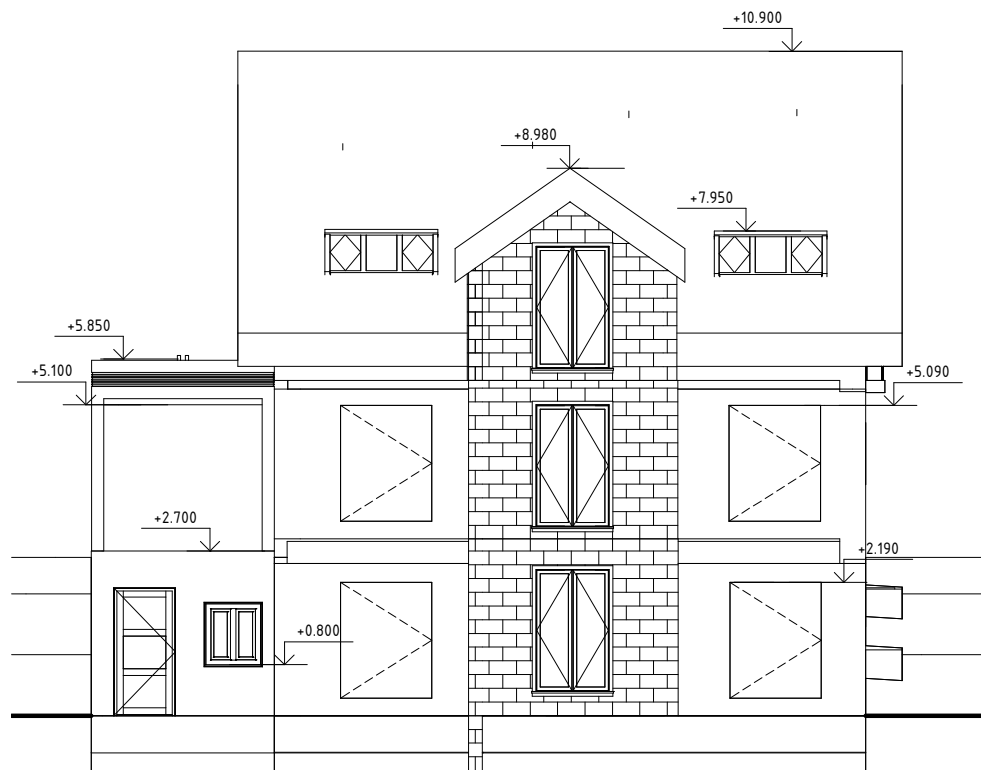

Weingarten, Schlossberg 14	South Facade	Scale 1:75	Page 13	Designer : Shestakova Olga

